

REPUBLIC OF KENYA



COUNTY GOVERNMENT OF KIRINYAGA

DEPARTMENT OF FINANCE AND ECONOMIC PLANNING
OFFICE OF THE DIRECTOR SUPPLY CHAIN MANAGEMENT

Telephone: 0202582237

Email : procurement@kirinyaga.go.ke

KIRINYAGA COUNTY GOVERNMENT
P.O.BOX, 260-10304
KUTUS

When replying please quote.

Ref No.CGK/SCM/TEN/ADD/Vol. 1(02)

6th January, 2025.

TO ALL PROSPECTIVE BIDDERS
ADDENDUM NO. 2

**RE: ADDENDUM TO ALL CONTRACTORS/VENDORS FOR VARIOUS TENDERS FOR THE
FINANCIAL YEARS 2024–2025: CLARIFICATIONS AND AMENDMENTS**

Reference is made to the Tender Notice of 23rd December, 2024 inviting sealed applications from Interested, Qualified and Eligible Contractors/Vendors to participate under Open National Tender competitive method for the procurement of Goods, Works, and Services for the Financial Year 2024 – 2025.

Pursuant to section 75 of the Public Procurement and Asset Disposal Act, 2015, its attendant Regulations 2020, the County Government of Kirinyaga has issued the following addendum with regards to the various issues raised.

1. Extension of Tender Closing Date

This is to notify all prospective bidders that the closing date for the above mentioned tender Advert notice has been extended from **Thursday 9th January, 2025** at 10:00 am to **Thursday 16th January, 2025**, at 10:00am.

2. Tender for The Proposed Construction of Permanent Flood Protection Dykes on River Sagana in Sagana Industrial Park (Saic) Kirinyaga County - TENDER NO: CGK/SCM/CTT/ONT/001/2024-2025.

Clarifications

- **Drawings for Phase I and Phase II**


The provided tender drawings include designs for both River Sagana and River Rigati. However, **the advertised tender (Phase I) covers the construction of the flood protection dyke on River Sagana only.** Therefore, prospective bidders are advised

to ignore the drawings for the River Rigati dyke, as these will be part of Phase II in a future tender.

- **Bills of Quantities – Item F (Land Compensation)**

Under “Other Costs,” Item F in the Bills of Quantities (BoQ) lists **Land Compensation** with a **provisional sum of Kshs. 4,350,000.**

All prospective bidders are advised to take note of the following updates and incorporate these changes into their submissions.

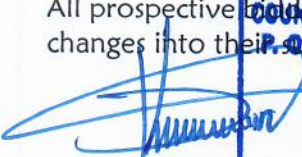
COUNTY GOVERNMENT OF KIRINYAGA
P.O. Box 260, 10304, KUTUS
06 JAN 2025
DIRECTOR SUPPLY CHAIN MANAGEMENT
FOR: COUNTY SECRETARY

APPENDIX I

Drawings for construction of the flood protection Dyke on River Sagana



**COUNTY GOVERNMENT
OF KIRINYAGA**

Ministry of Trade, Environment and
Mineral Resources.

No. Revisions	Date	Approved By:	COMMENTS

Project: KIRINYAGA INVESTMENT DEVELOPMENT PROJECT - RIVER SAGANA DYKE PROJECT
Drawing Title: Site Location
SHEET 1 OF 9 SHEETS


SURVEYED J. KABUTU	DATE SEP 2023
DRAWN FA	DATE SEP 2023
CHECKED	DATE
DESIGNED FA	DATE SEP 2023
CHECKED	DATE
SCALE	FIGURED DIMENSIONS ONLY TO BE TAKEN FROM THIS DRAWING ALL MEASUREMENTS ARE IN METERS




**NATIONAL WATER
HARVESTING
& STORAGE AUTHORITY**

Hifadhi Maji, Boresha Maisha



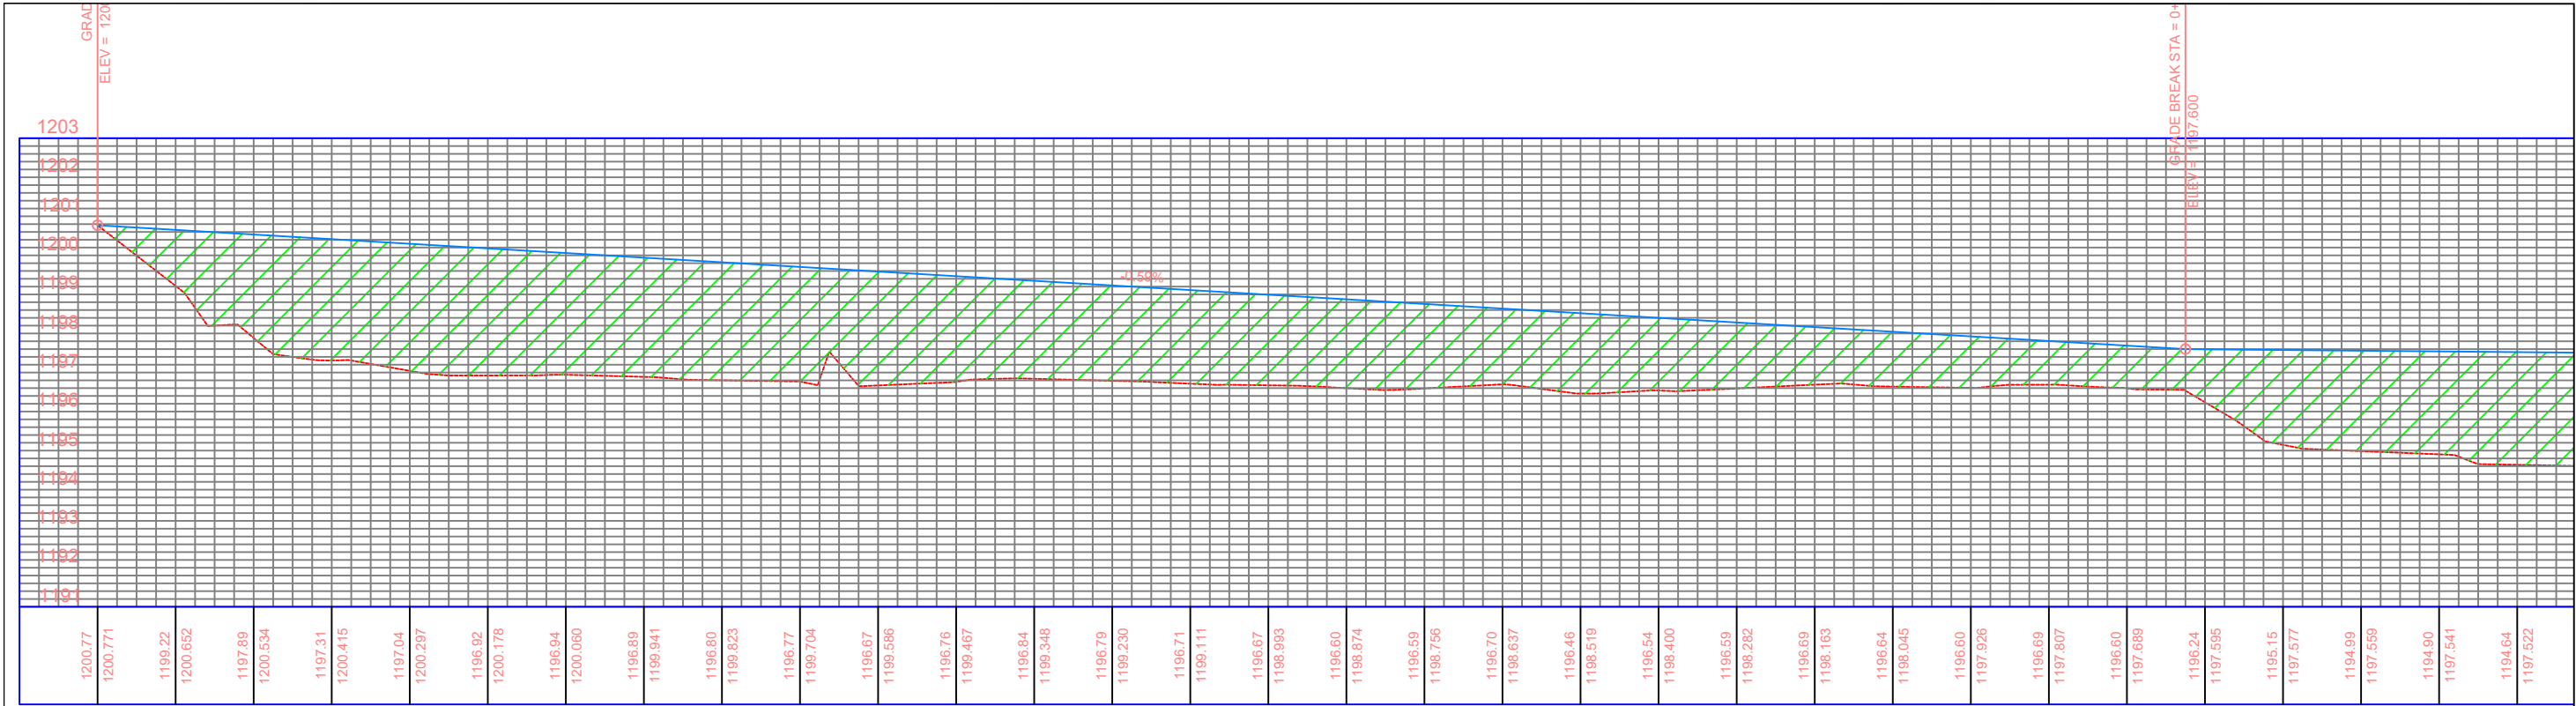

0+000	0+020	0+040	0+060	0+080	0+100	0+120	0+140	0+160	0+180	0+200	0+220	0+240	0+260	0+280	0+300	0+320	0+340	0+360	0+380	0+400	0+420	0+440	0+460	0+480	0+500	0+520	0+540	0+560	0+580	0+600	0+620
0.00	1.43	2.65	3.11	3.25	3.25	3.12	3.05	3.02	2.94	2.92	2.70	2.51	2.44	2.40	2.32	2.28	2.16	1.94	2.06	1.86	1.69	1.47	1.41	1.32	1.12	1.09	1.36	2.43	2.57	2.64	2.89

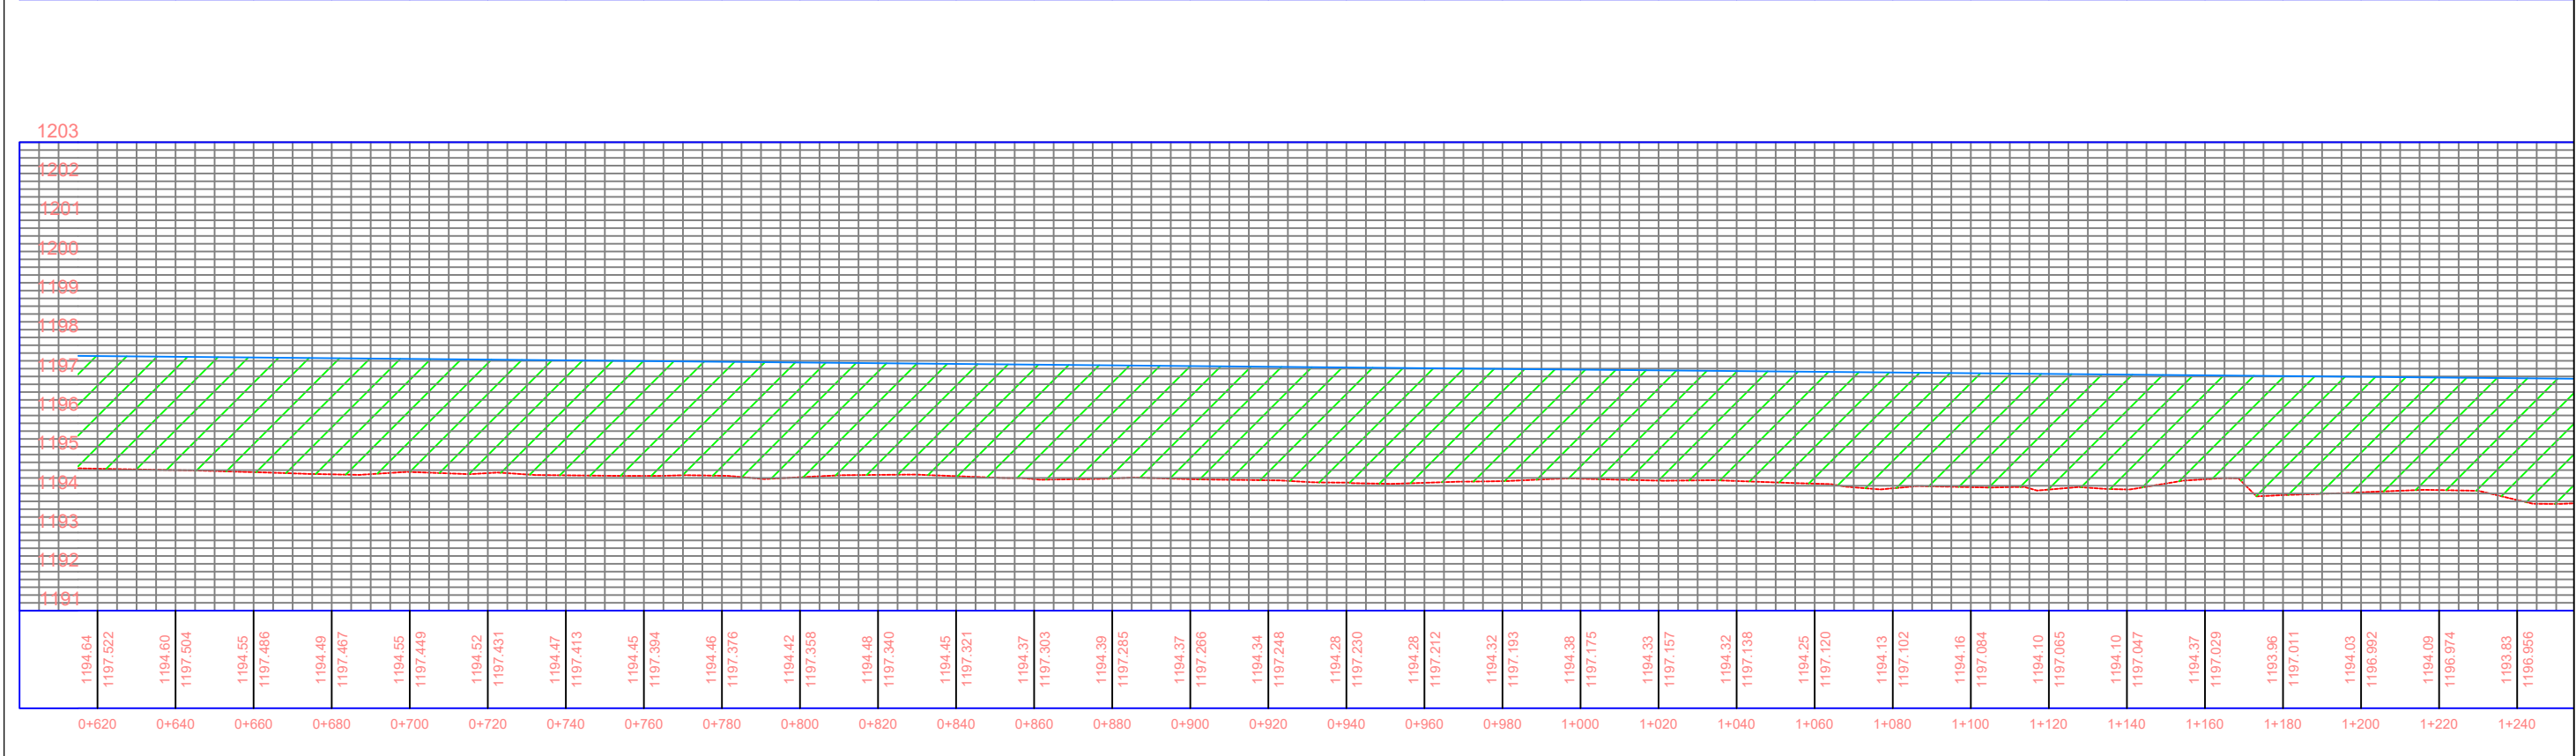

		2.89		2.90		2.94		2.98		2.90		2.91		2.95		2.94		2.92		2.94		2.86		2.88		2.93		2.90		2.90		2.91		2.95		2.94		2.88		2.79		2.83		2.82		2.87		2.97		2.92		2.96		2.94		2.66		3.05		2.96		2.89		3.12	
	COUNTY GOVERNMENT										No. Revisions		Date	Approved By:	COMMENTS	Project: KIRINYAGA INVESTMENT DEVELOPMENT										SURVEYED J. KABUTU		DATE SEP 2023			NATIONAL WATER HARVESTING																																		
																										DRAWN FA		DATE SEP 2023																																					

2.89	2.90	2.94	2.98	2.90	2.91	2.95	2.94	2.92	2.94	2.86	2.88	2.93	2.90	2.90	2.91	2.95	2.94	2.88	2.79	2.83	2.82	2.87	2.97	2.92	2.96	2.94	2.66	3.05	2.96	2.89	3.12
------	------	



COUNTY GOVERNMENT
OF KIRINYAGA

Ministry of Trade, Environment and
Mineral Resources.

No. Revisions	Date	Approved By:	COMMENTS

Project:
KIRINYAGA INVESTMENT DEVELOPMENT
PROJECT - RIVER SAGANA DYKE PROJECT

Drawing Title:
Dyke Profile - Longitudinal



SHEET 3 OF 9 SHEETS



SURVEYED	J. KABUTU	DATE	SEP 2023
DRAWN	FA	DATE	SEP 2023
CHECKED		DATE	
DESIGNED	FA	DATE	SEP 2023
CHECKED		DATE	
SCALE	FIGURED DIMENSIONS ONLY TO BE TAKEN FROM THIS DRAWING ALL MEASUREMENTS ARE IN METERS		



NATIONAL WATER
HARVESTING
& STORAGE AUTHORITY

Hifadhi Maji, Boresha Maisha

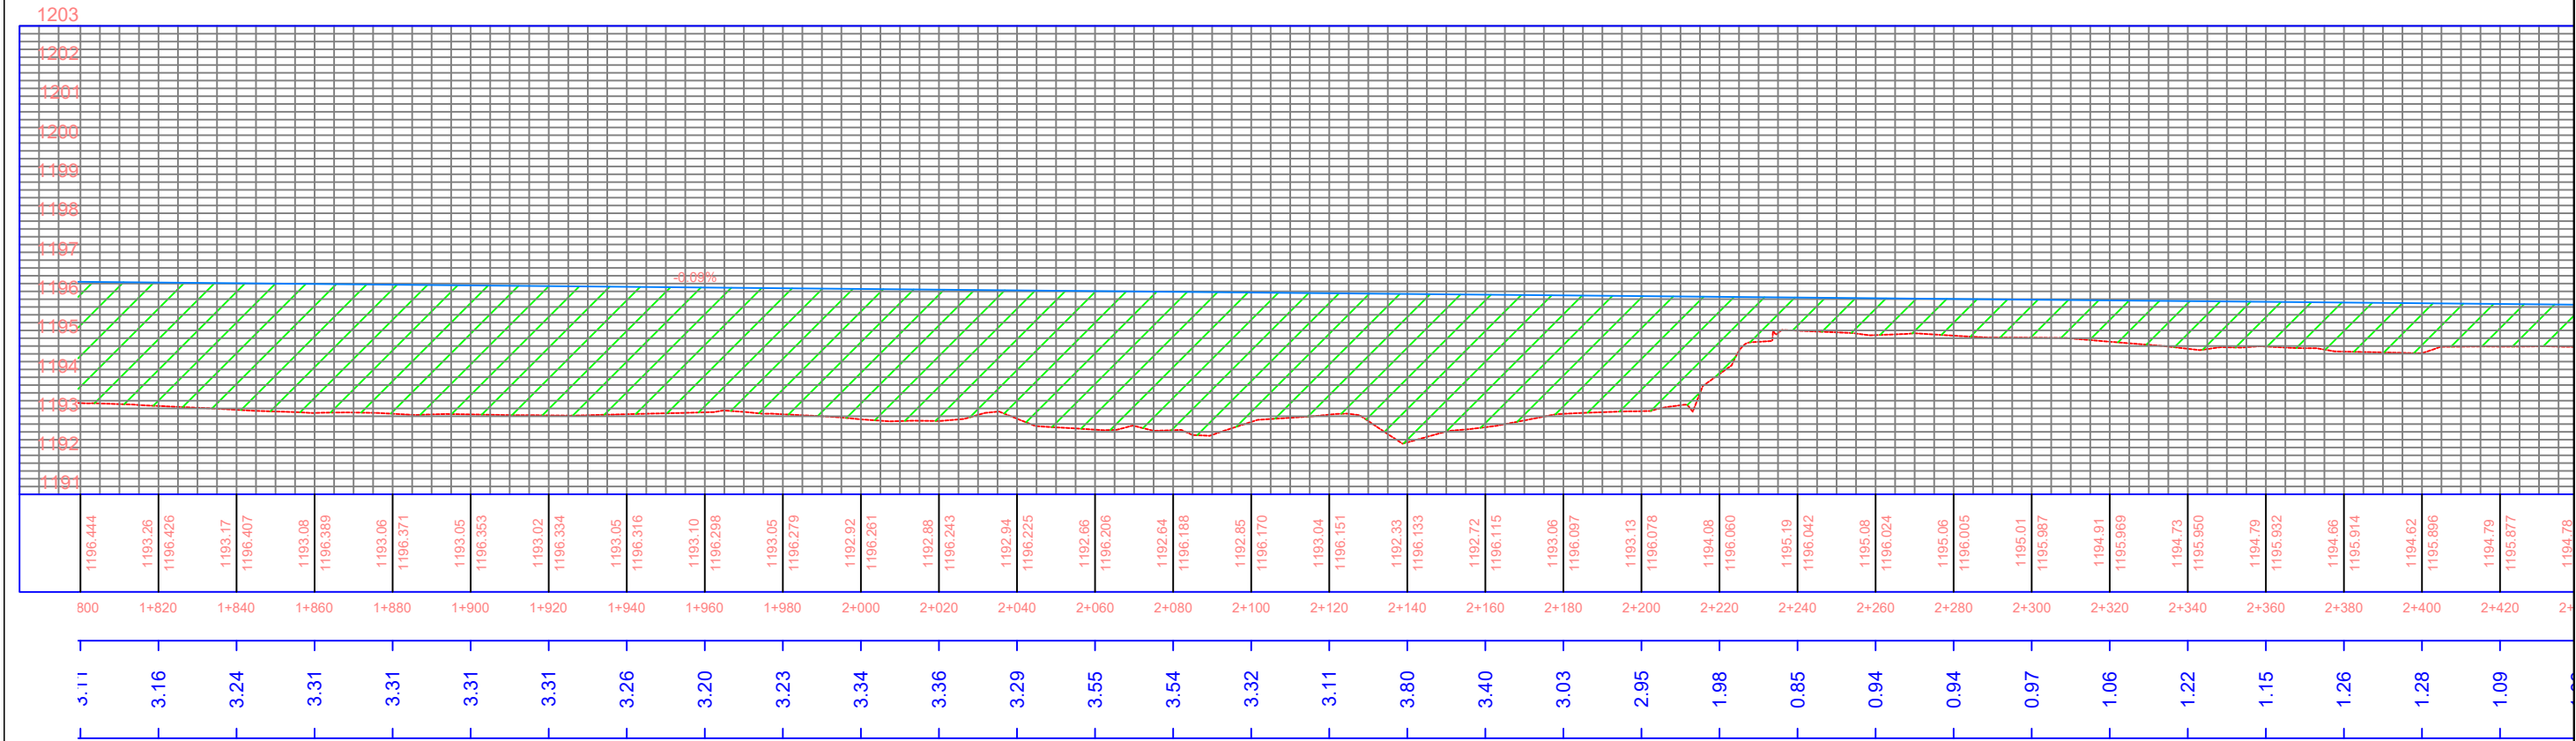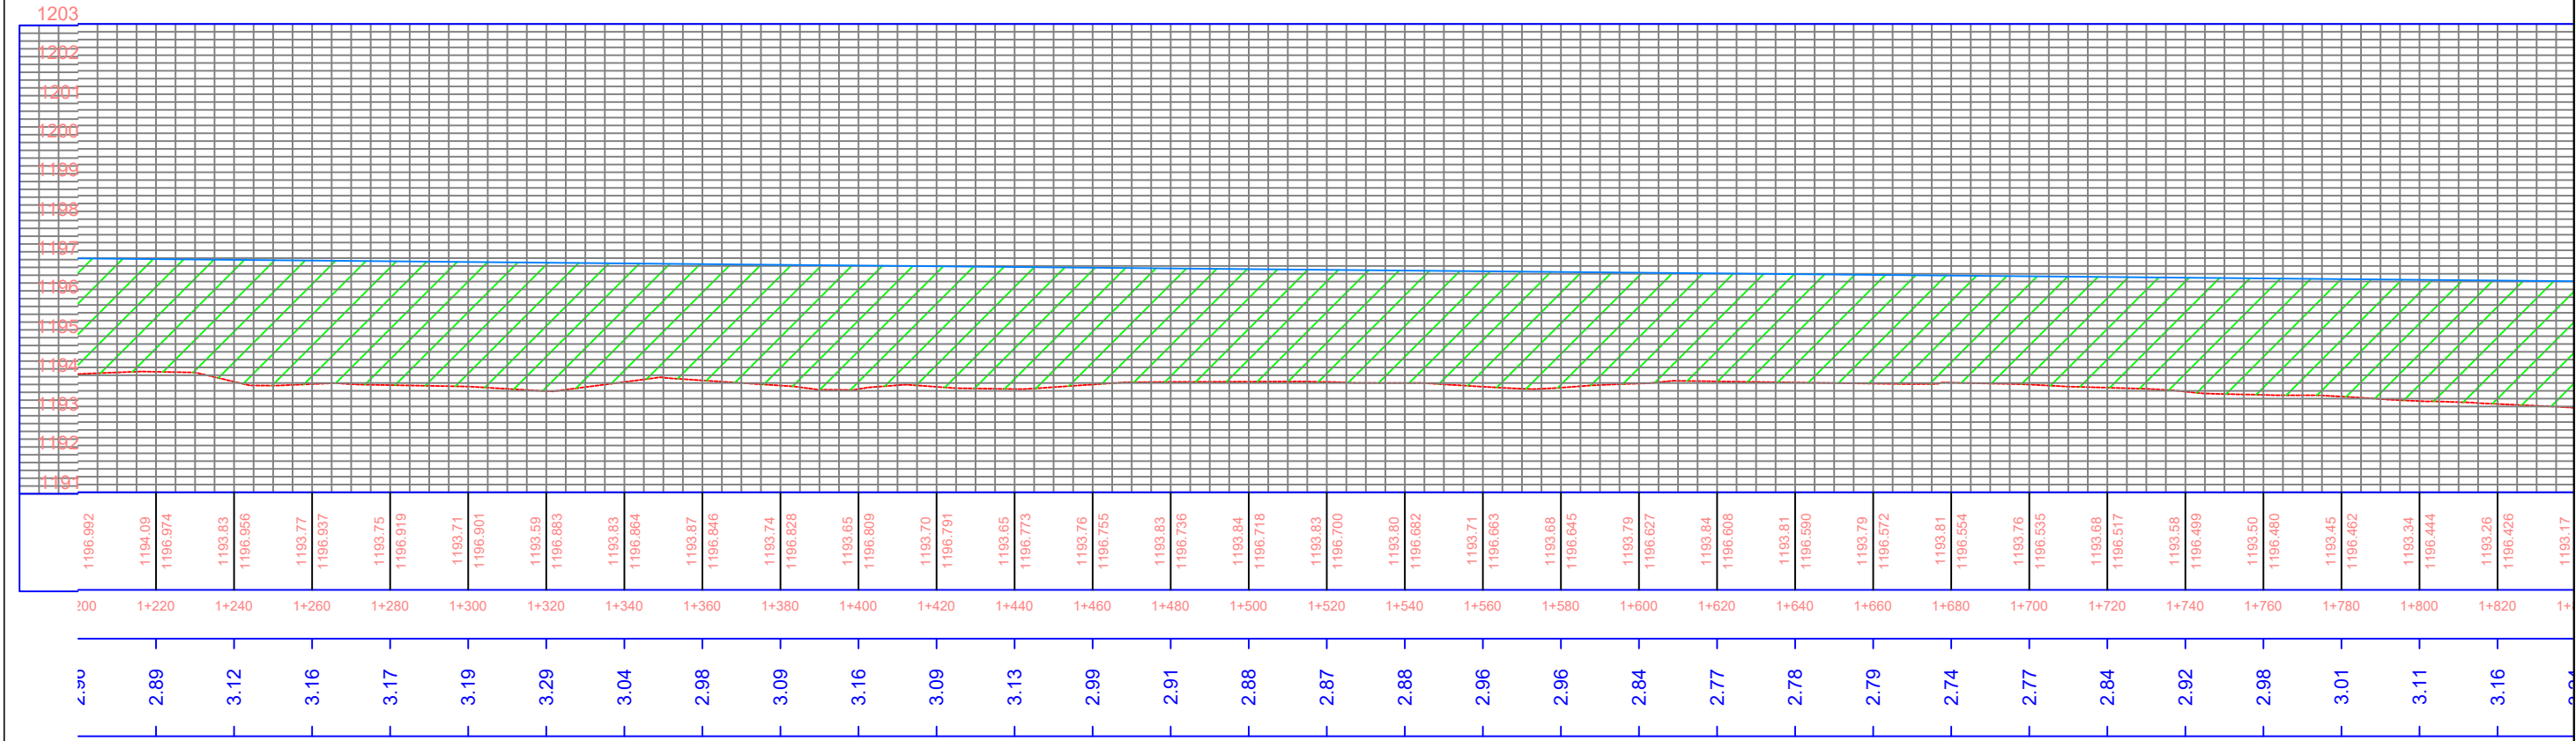

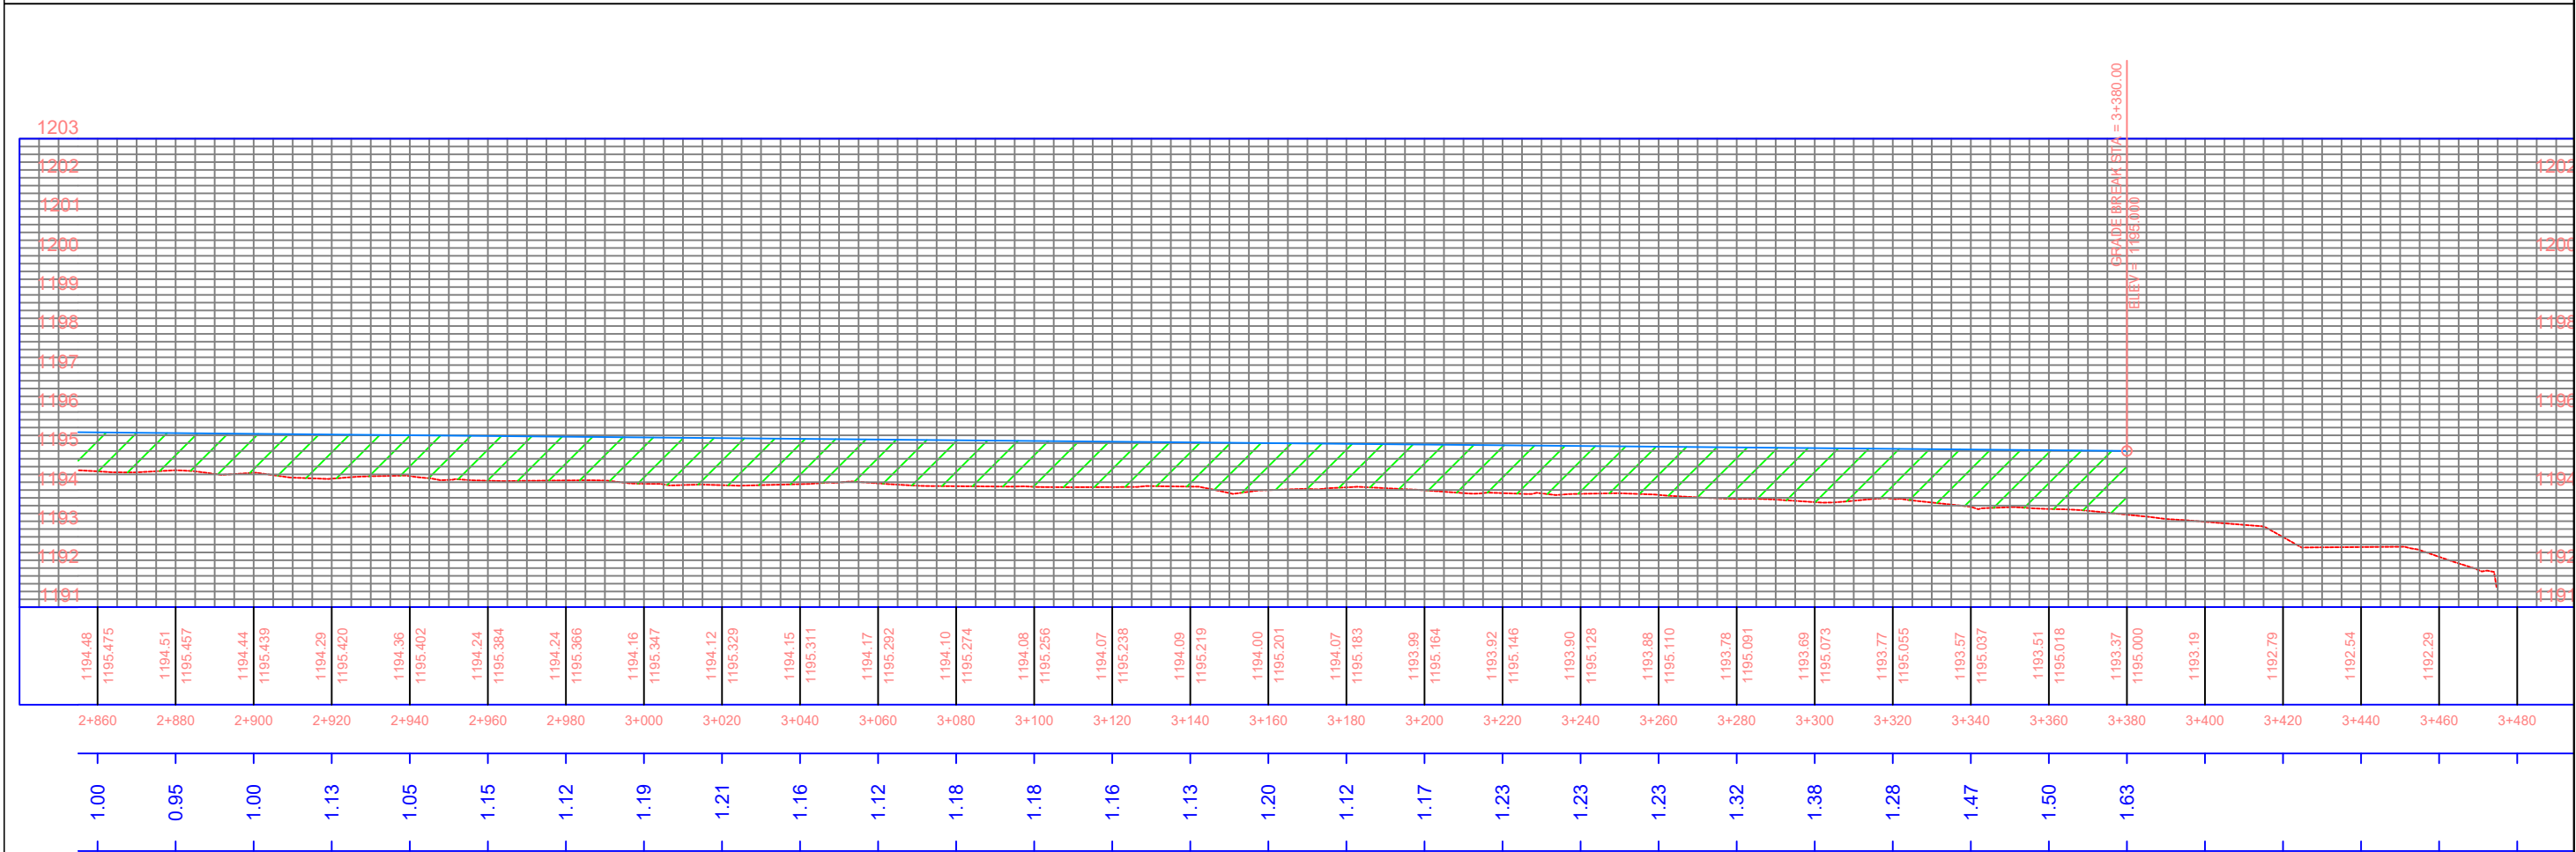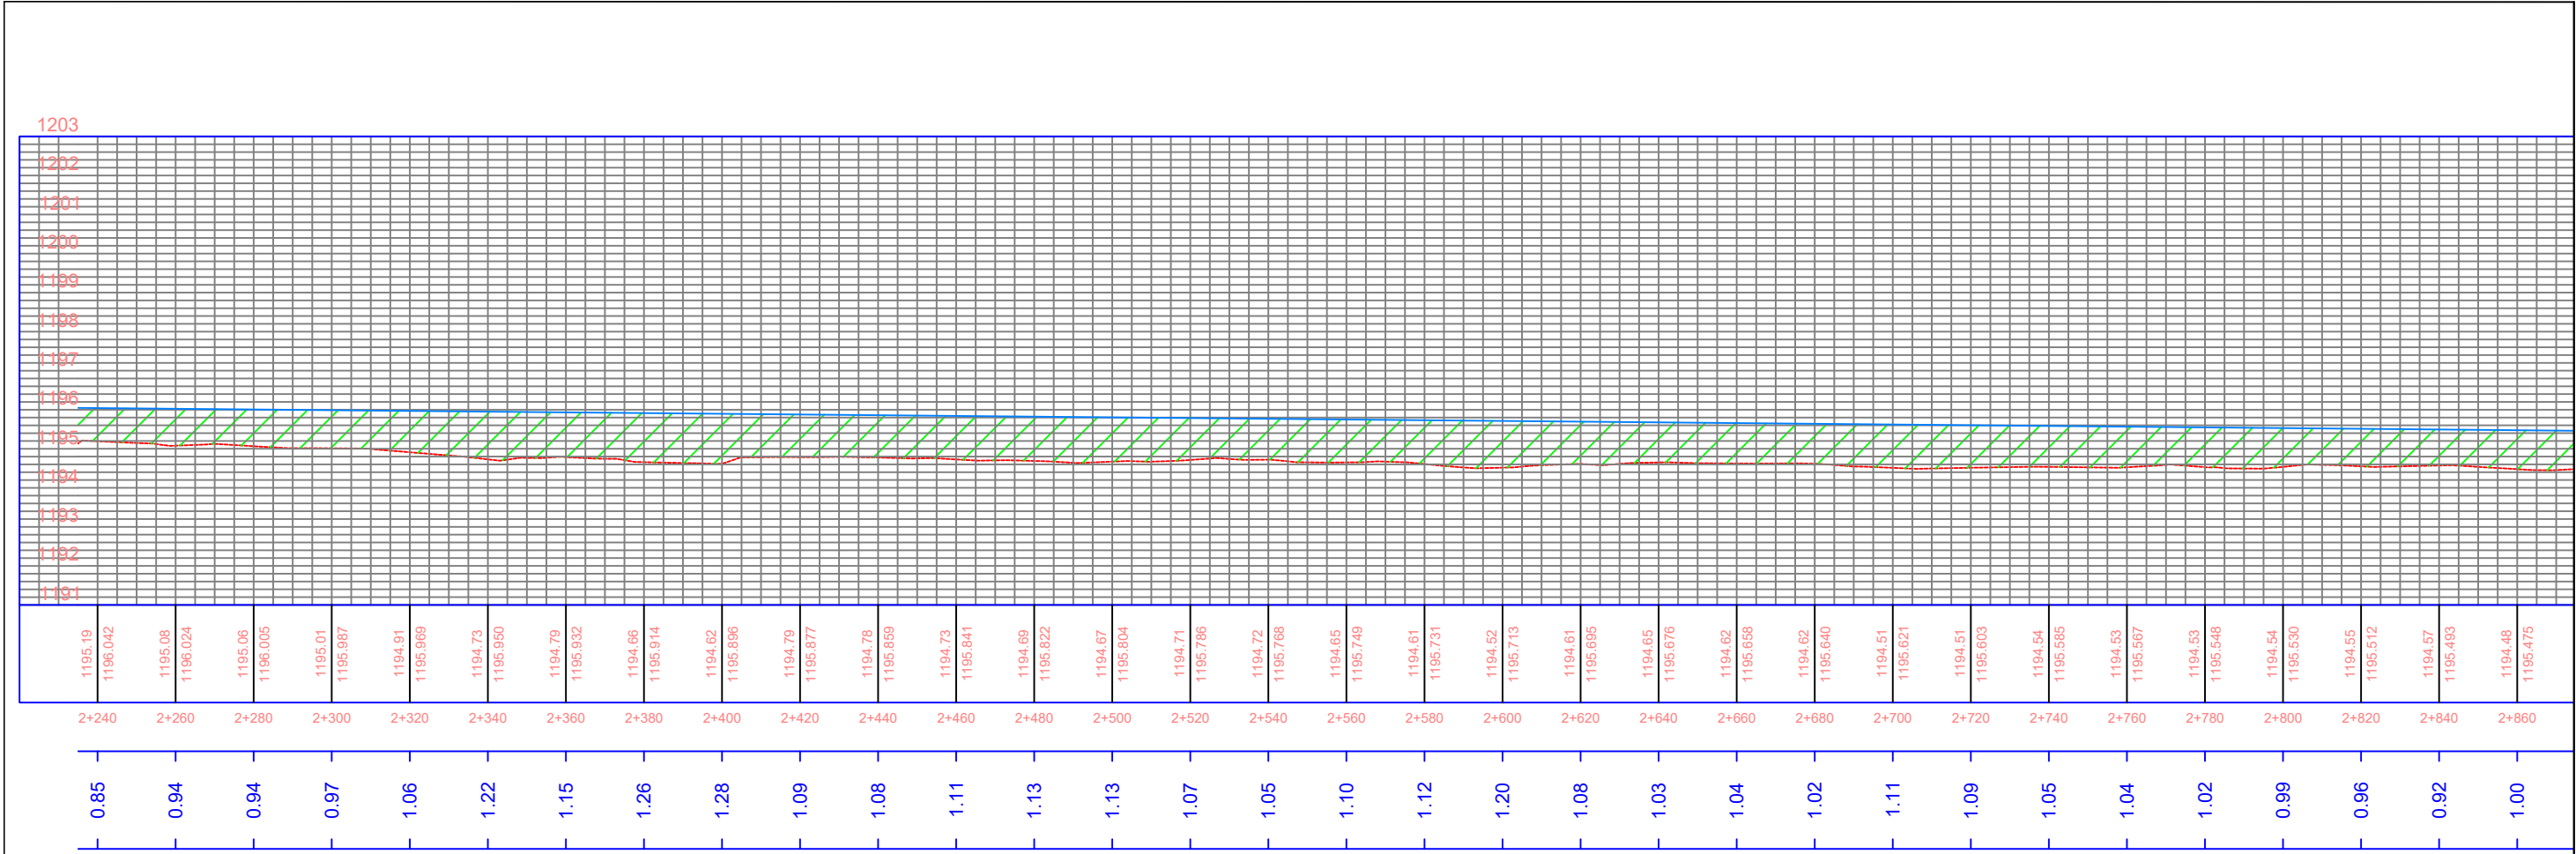



COUNTY GOVERNMENT OF KIRINYAGA
Ministry of Trade, Environment and Mineral Resources.

No. Revisions	Date	Approved By:	COMMENTS

Project:
KIRINYAGA INVESTMENT DEVELOPMENT PROJECT - RIVER SAGANA DYKE PROJECT


Drawing Title:
Dyke Profile - Longitudinal


SHEET 4 OF 9 SHEETS

SURVEYED	J. KABUTU	DATE	SEP 2023
DRAWN	FA	DATE	SEP 2023
CHECKED		DATE	
DESIGNED	FA	DATE	SEP 2023
CHECKED		DATE	
SCALE	FIGURED DIMENSIONS ONLY TO BE TAKEN FROM THIS DRAWING ALL MEASUREMENTS ARE IN METERS		



NATIONAL WATER HARVESTING & STORAGE AUTHORITY
Hifadhi Maji, Boresha Maisha

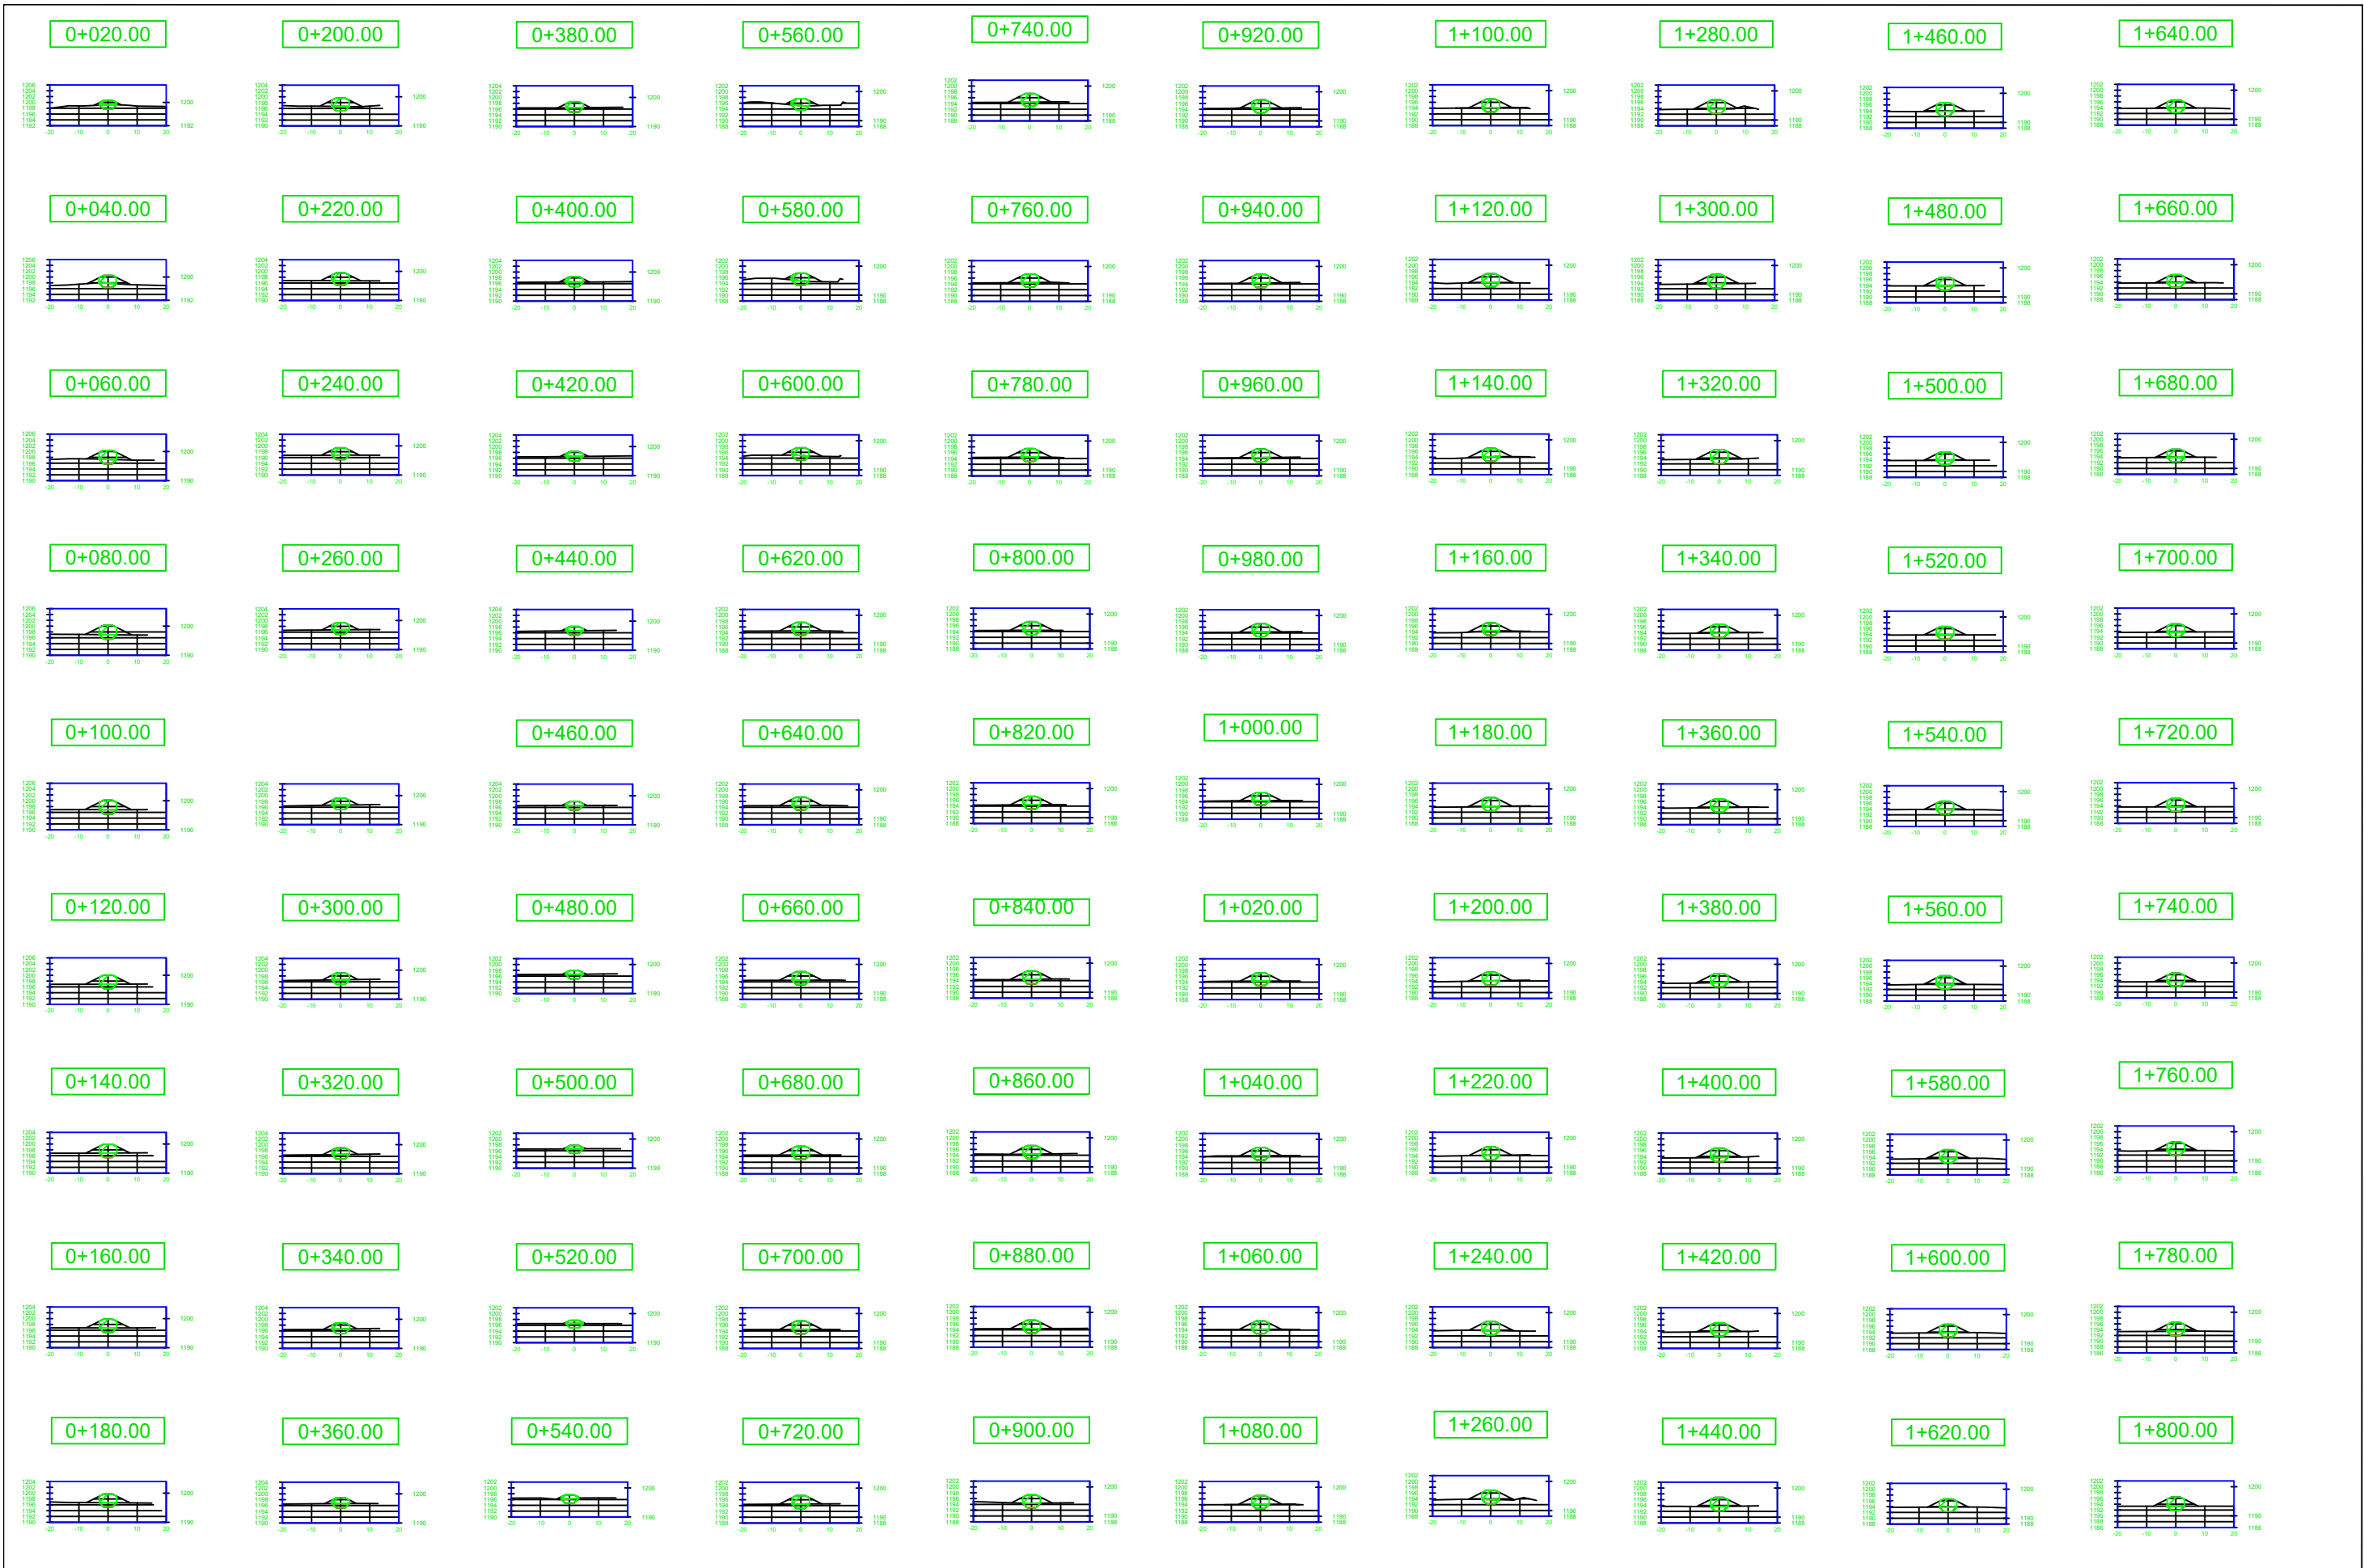

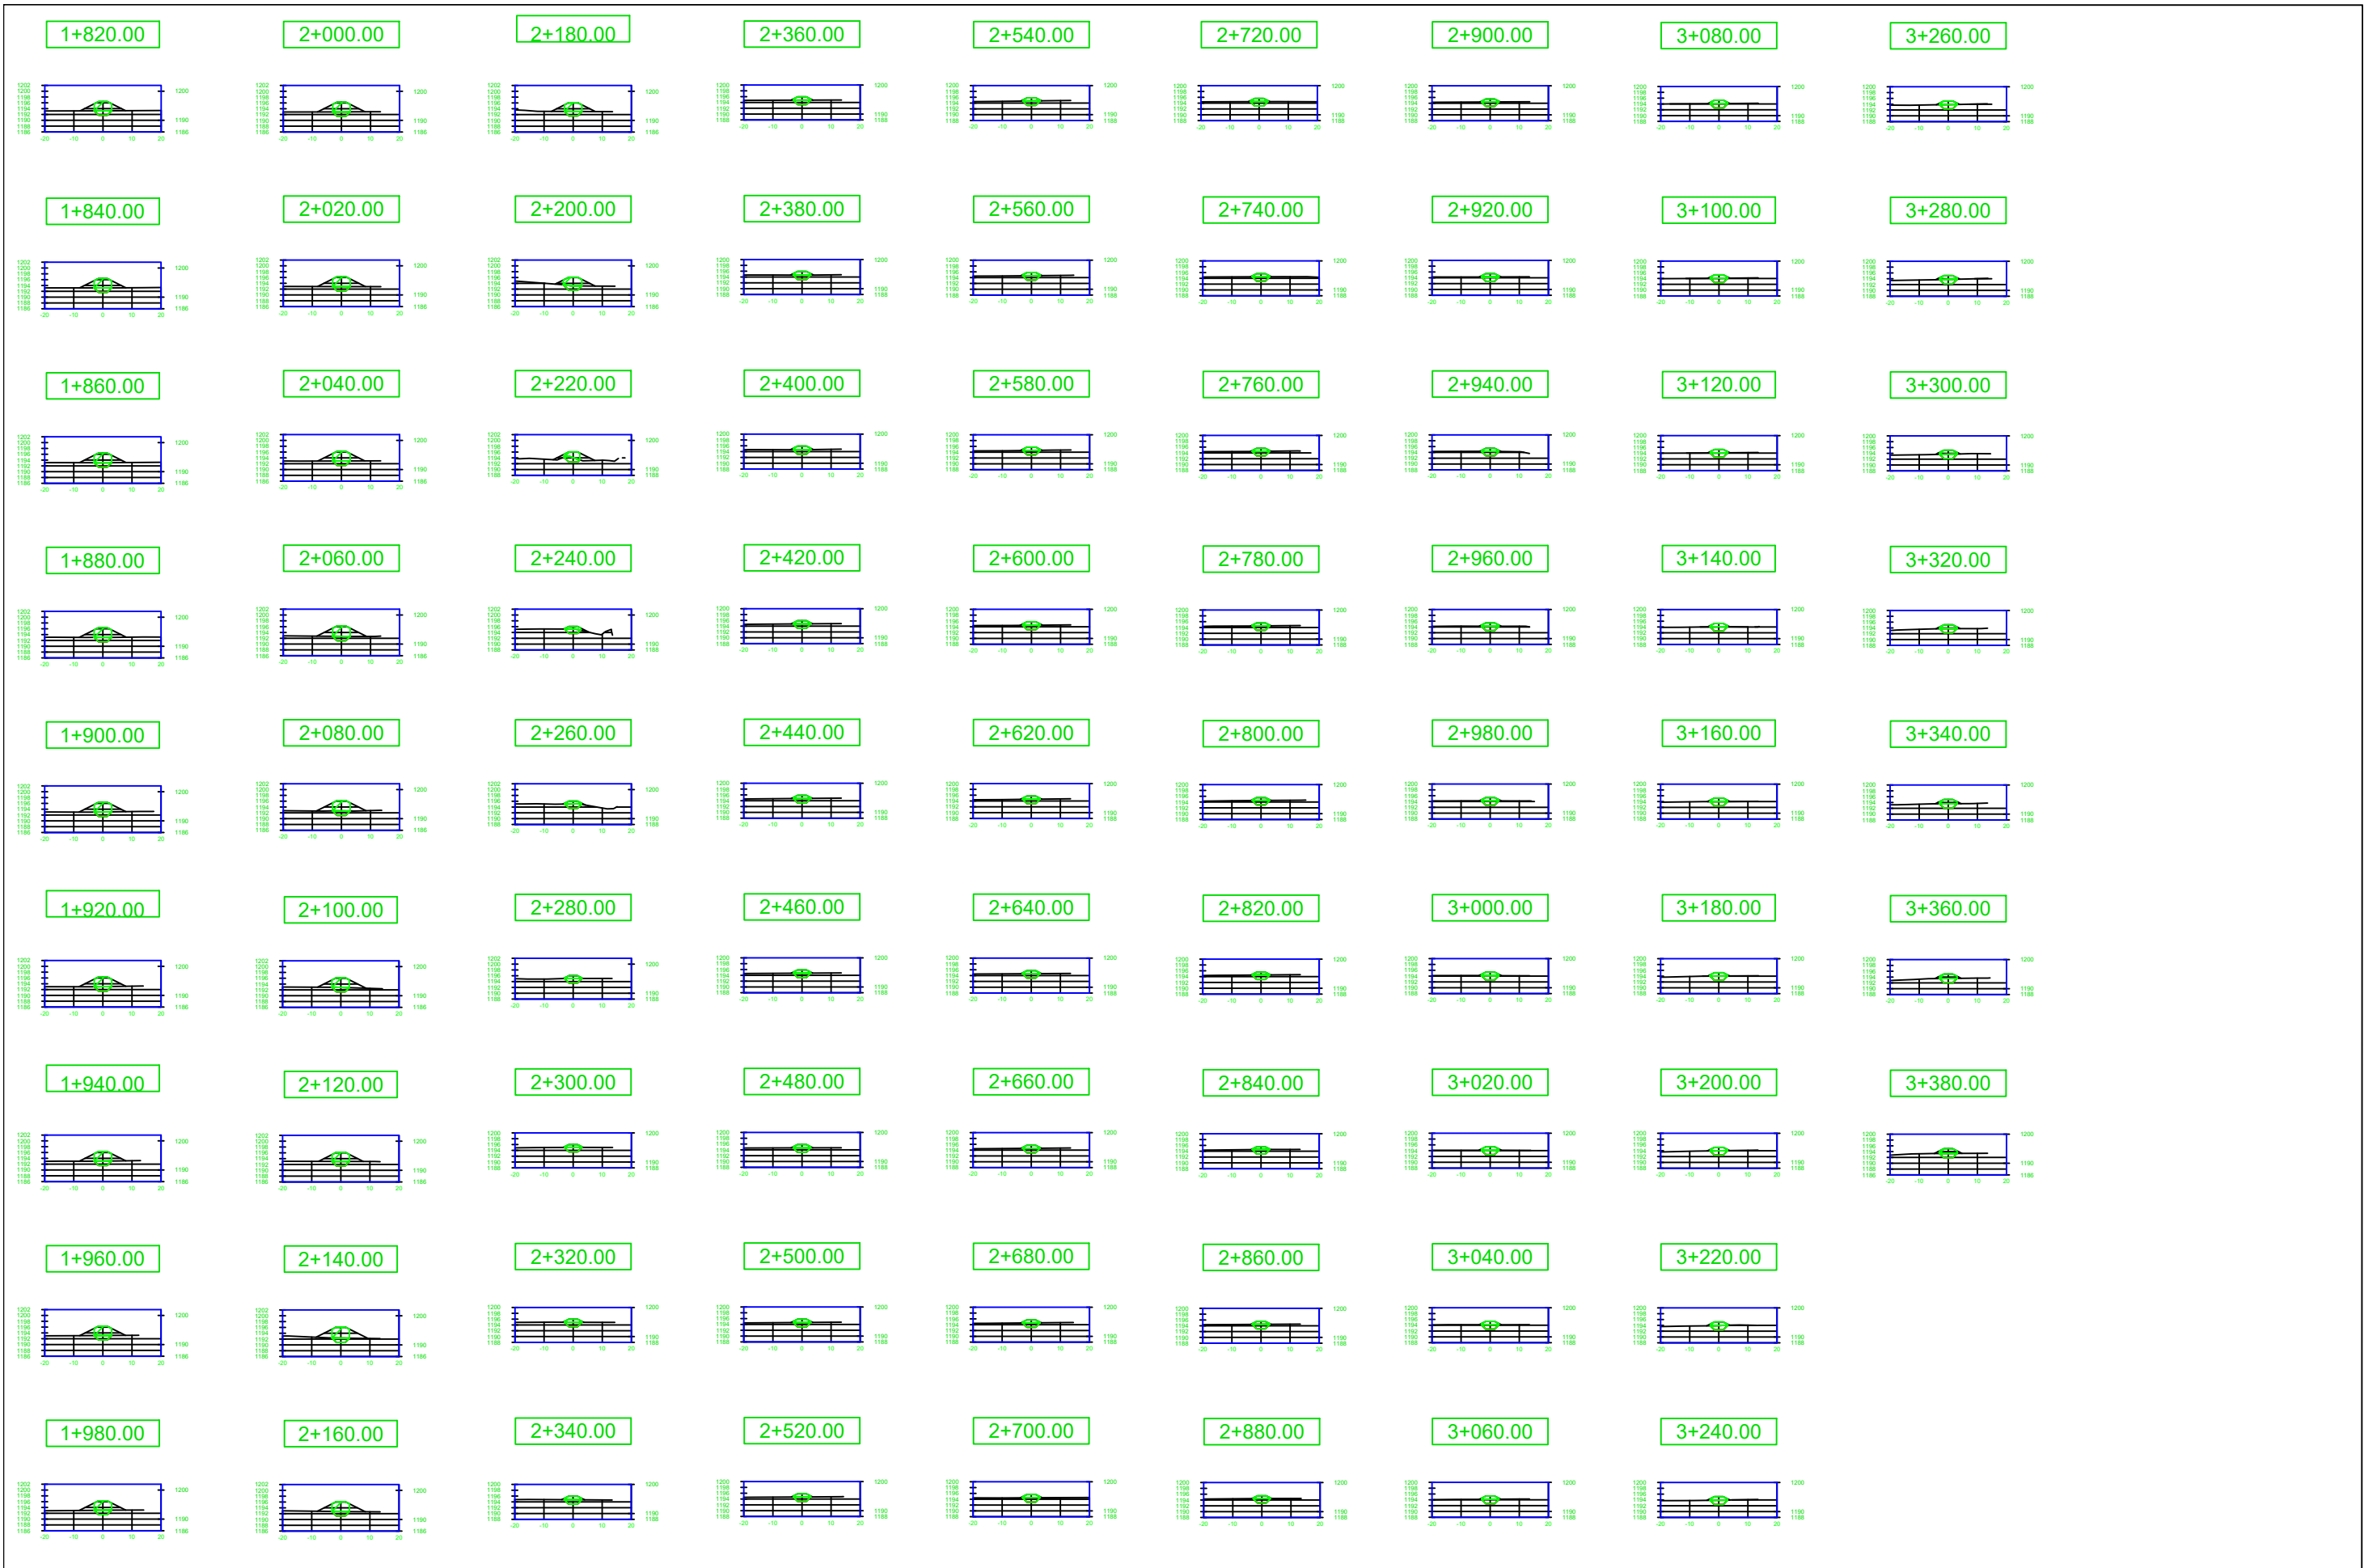

Total Volume Table						
Station	Fill Area	Cut Area	Fill Volume	Cut Volume	Cumulative Fill Vol	Cumulative Cut Vol
0+020.00	14.11	6.62	0.00	0.00	0.00	0.00
0+040.00	21.37	6.77	354.82	133.90	354.82	133.90
0+060.00	24.26	6.76	455.89	134.99	810.71	268.89
0+080.00	25.15	6.75	494.02	135.03	1304.73	403.93
0+100.00	25.15	6.75	503.00	135.02	1807.72	538.94
0+120.00	24.31	6.74	494.62	134.88	2302.35	673.83
0+140.00	23.94	6.75	482.54	134.88	2784.89	808.71
0+160.00	23.76	6.75	476.95	135.00	3261.84	943.71
0+180.00	23.16	6.70	469.16	134.48	3731.00	1078.19
0+200.00	23.13	6.75	462.85	134.50	4193.85	1212.69
0+220.00	21.91	6.78	450.31	135.34	4644.16	1348.03
0+240.00	20.65	6.74	425.59	135.23	5069.75	1483.27
0+260.00	20.27	6.75	409.26	134.92	5479.01	1618.18
0+280.00	20.01	6.75	402.78	134.99	5881.79	1753.18
0+300.00	19.55	6.75	395.57	135.03	6277.36	1888.20
0+320.00	19.28	6.75	388.18	135.00	6665.54	2023.20
0+340.00	18.62	6.76	378.98	135.09	7044.52	2158.29
0+360.00	17.22	6.68	358.40	134.42	7402.92	2292.72
0+380.00	17.97	6.75	351.81	134.28	7754.73	2426.99
0+400.00	16.79	6.75	347.62	134.96	8102.35	2561.96
0+420.00	15.77	6.75	325.61	135.00	8427.95	2696.95
0+440.00	14.47	6.75	302.36	135.06	8730.31	2832.01
0+460.00	14.06	6.75	285.21	135.02	9015.52	2967.03
0+480.00	13.57	6.78	276.24	135.28	9291.76	3102.31
0+500.00	12.32	6.69	258.91	134.75	9550.67	3237.06
0+520.00	12.17	6.69	244.99	133.94	9795.65	3371.00
0+540.00	13.73	6.78	259.00	134.75	10054.65	3505.75
0+560.00	20.47	6.92	341.82	136.96	10396.48	3642.71
0+580.00	21.04	6.83	414.97	137.38	10811.45	3780.09
0+600.00	21.20	6.68	422.36	135.14	11233.81	3915.23
0+620.00	22.95	6.75	441.42	134.32	11675.23	4049.55
0+640.00	23.06	6.75	460.11	135.07	12135.34	4184.62
0+660.00	23.27	6.76	463.35	135.15	12598.69	4319.77
0+680.00	23.48	6.75	467.58	135.14	13066.27	4454.91
0+700.00	22.97	6.73	464.52	134.85	13530.79	4589.76
0+720.00	23.07	6.75	460.46	134.85	13991.25	4724.61
0+740.00	23.30	6.75	463.72	135.02	14454.97	4859.63
0+760.00	23.28	6.75	465.78	135.02	14920.75	4994.65
0+780.00	23.09	6.72	463.65	134.71	15384.40	5129.36
0+800.00	23.27	6.75	463.55	134.71	15847.95	5264.06

Total Volume Table						
Station	Fill Area	Cut Area	Fill Volume	Cut Volume	Cumulative Fill Vol	Cumulative Cut Vol
0+820.00	22.79	6.75	460.60	135.01	16308.56	5399.07
0+840.00	22.88	6.75	456.73	135.03	16765.29	5534.10
0+860.00	23.24	6.75	461.05	134.97	17226.33	5669.07
0+880.00	23.01	6.75	462.34	134.95	17688.67	5804.02
0+900.00	23.15	6.79	461.63	135.45	18150.30	5939.47
0+920.00	23.35	6.91	465.00	137.06	18615.30	6076.53
0+940.00	23.29	6.74	466.25	136.47	19081.55	6213.00
0+960.00	23.24	6.75	465.29	134.89	19546.84	6347.89
0+980.00	22.88	6.75	461.16	135.00	20008.00	6482.89
1+000.00	22.39	6.75	452.64	135.01	20460.64	6617.90
1+020.00	22.59	6.75	449.76	135.02	20910.40	6752.92
1+040.00	22.53	6.75	451.15	135.02	21361.55	6887.94
1+060.00	22.83	6.75	453.59	135.01	21815.14	7022.95
1+080.00	23.43	6.75	462.64	135.01	22277.78	7157.95
1+100.00	23.14	6.75	465.74	135.01	22743.52	7292.96
1+120.00	23.24	6.71	463.85	134.61	23207.37	7427.57
1+140.00	23.25	6.83	464.95	135.37	23672.32	7562.94
1+160.00	21.28	6.57	445.20	133.93	24117.52	7696.87
1+180.00	23.92	6.75	452.02	133.21	24569.54	7830.08
1+200.00	23.40	6.75	473.14	135.00	25042.68	7965.08
1+220.00	22.92	6.75	463.14	135.00	25505.82	8100.08
1+240.00	24.35	6.75	472.72	134.99	25978.54	8235.06
1+260.00	24.59	6.75	489.25	134.99	26467.79	8370.05
1+280.00	24.67	6.75	492.54	135.06	26960.33	8505.11
1+300.00	24.76	6.75	494.30	135.01	27454.63	8640.12
1+320.00	25.39	6.76	501.54	135.11	27956.18	8775.23
1+340.00	24.12	6.87	495.12	136.36	28451.29	8911.59
1+360.00	23.52	6.76	476.31	136.29	28927.60	9047.88
1+380.00	24.18	6.76	476.99	135.16	29404.60	9183.04
1+400.00	24.61	6.75	487.86	135.08	29892.46	9318.12
1+420.00	24.29	6.81	488.98	135.61	30381.44	9453.73
1+440.00	24.38	6.75	486.72	135.61	30868.16	9589.34
1+460.00	23.58	6.75	479.59	135.03	31347.75	9724.38
1+480.00	23.07	6.75	466.45	135.03	31814.20	9859.40
1+500.00	22.92	6.75	459.84	135.00	32274.05	9994.40
1+520.00	22.86	6.75	457.77	135.00	32731.81	10129.41
1+540.00	22.91	6.75	457.63	135.00	33189.45	10264.41
1+560.00	23.37	6.75	462.70	134.99	33652.14	10399.40
1+580.00	23.36	6.74	467.30	134.88	34119.44	10534.27
1+600.00	22.65	6.75	460.20	134.92	34579.64	10669.19

 COUNTY GOVERNMENT OF KIRINYAGA Ministry of Trade, Environment and Mineral Resources.	No. Revisions	Date	Approved By:	COMMENTS	Project: KIRINYAGA INVESTMENT DEVELOPMENT PROJECT - RIVER SAGANA DYKE PROJECT	SURVEYED J. KABUTU		DATE SEP 2023	 NATIONAL WATER HARVESTING & STORAGE AUTHORITY Hifadhi Maji, Boresha Maisha	
						DRAWN FA		DATE SEP 2023		
						CHECKED		DATE		
						DESIGNED FA		DATE SEP 2023		
						CHECKED		DATE		
						SCALE FIGURED DIMENSIONS ONLY TO BE TAKEN FROM THIS DRAWING ALL MEASUREMENTS ARE IN METERS				
Drawing Title: Volume at Sections						SHEET 7 OF 9 SHEETS				

Total Volume Table						
Station	Fill Area	Cut Area	Fill Volume	Cut Volume	Cumulative Fill Vol	Cumulative Cut Vol
1+620.00	22.22	6.75	448.68	135.01	35028.32	10804.20
1+640.00	22.29	6.75	445.04	135.00	35473.36	10939.20
1+660.00	22.34	6.75	446.29	135.00	35919.65	11074.21
1+680.00	22.09	6.75	444.30	134.99	36363.95	11209.20
1+700.00	22.26	6.74	443.50	134.95	36807.45	11344.15
1+720.00	22.64	6.75	449.00	134.94	37256.46	11479.08
1+740.00	23.13	6.75	457.76	135.00	37714.22	11614.09
1+760.00	23.53	6.75	466.66	135.01	38180.88	11749.10
1+780.00	23.68	6.75	472.10	135.01	38652.98	11884.11
1+800.00	24.26	6.75	479.50	135.04	39132.48	12019.14
1+820.00	24.60	6.75	488.65	135.00	39621.13	12154.14
1+840.00	25.10	6.76	497.02	135.07	40118.15	12289.22
1+860.00	25.50	6.77	506.04	135.31	40624.19	12424.53
1+880.00	25.42	6.73	509.34	135.11	41133.53	12559.64
1+900.00	25.46	6.75	508.85	134.88	41642.38	12694.51
1+920.00	25.51	6.75	509.69	135.06	42152.07	12829.57
1+940.00	25.21	6.75	507.14	135.03	42659.20	12964.60
1+960.00	24.80	6.75	500.10	135.00	43159.31	13099.61
1+980.00	25.00	6.75	498.12	135.10	43657.43	13234.70
2+000.00	25.67	6.75	506.85	135.14	44164.27	13369.84
2+020.00	25.81	6.75	514.75	135.01	44679.02	13504.85
2+040.00	25.35	6.75	511.60	135.00	45190.62	13639.85
2+060.00	26.94	6.75	522.96	135.02	45713.58	13774.87
2+080.00	26.89	6.75	538.39	135.03	46251.97	13909.90
2+100.00	25.41	6.72	523.08	134.78	46775.05	14044.68
2+120.00	24.29	6.75	496.79	134.67	47271.85	14179.35
2+140.00	28.44	6.75	527.30	135.01	47799.15	14314.36
2+160.00	26.00	6.75	544.44	135.04	48343.58	14449.40
2+180.00	23.83	6.75	498.27	135.02	48841.86	14584.42
2+200.00	23.97	7.16	478.13	139.10	49319.99	14723.52
2+220.00	16.31	6.49	404.08	137.31	49724.06	14860.83
2+240.00	10.53	6.23	270.07	128.82	49994.14	14989.65
2+260.00	11.22	6.59	217.67	128.48	50211.81	15118.13
2+280.00	11.27	6.75	224.87	133.44	50436.68	15251.57
2+300.00	11.47	6.73	227.36	134.77	50664.04	15386.34
2+320.00	11.97	6.75	234.44	134.78	50898.48	15521.12
2+340.00	12.95	6.75	249.27	135.00	51147.75	15656.12
2+360.00	12.50	6.75	254.53	135.01	51402.28	15791.13
2+380.00	13.17	6.75	256.71	135.04	51658.99	15926.17
2+400.00	13.33	6.84	265.06	135.89	51924.05	16062.06

Total Volume Table						
Station	Fill Area	Cut Area	Fill Volume	Cut Volume	Cumulative Fill Vol	Cumulative Cut Vol
2+420.00	12.17	6.75	255.08	135.83	52179.14	16197.89
2+440.00	12.12	6.75	242.91	134.97	52422.04	16332.86
2+460.00	12.31	6.75	244.23	135.02	52666.27	16467.88
2+480.00	12.43	6.75	247.38	135.00	52913.65	16602.89
2+500.00	12.43	6.75	248.58	135.02	53162.23	16737.90
2+520.00	12.06	6.75	244.80	135.01	53407.03	16872.91
2+540.00	11.90	6.75	239.59	134.97	53646.62	17007.88
2+560.00	12.22	6.75	241.22	134.98	53887.83	17142.86
2+580.00	12.35	6.75	245.70	135.02	54133.54	17277.88
2+600.00	12.80	6.75	251.56	135.00	54385.10	17412.88
2+620.00	12.11	6.74	249.20	134.97	54634.30	17547.85
2+640.00	11.79	6.75	239.03	134.97	54873.32	17682.82
2+660.00	11.83	6.75	236.23	135.02	55109.55	17817.84
2+680.00	11.77	6.75	236.04	135.03	55345.59	17952.87
2+700.00	12.29	6.75	240.61	135.14	55586.20	18088.00
2+720.00	12.16	6.75	244.53	135.03	55830.73	18223.03
2+740.00	11.92	6.75	240.82	135.02	56071.55	18358.05
2+760.00	11.87	6.76	237.86	135.08	56309.41	18493.14
2+780.00	11.74	6.76	236.09	135.05	56545.50	18628.19
2+800.00	11.59	6.75	233.31	135.04	56778.81	18763.23
2+820.00	11.40	6.75	229.82	134.93	57008.62	18898.16
2+840.00	11.16	6.75	225.52	134.99	57234.14	19033.15
2+860.00	11.61	6.75	227.66	134.99	57461.81	19168.14
2+880.00	11.33	6.73	229.40	134.81	57691.21	19302.95
2+900.00	11.62	6.75	229.47	134.89	57920.68	19437.84
2+920.00	12.41	6.75	240.28	135.07	58160.96	19572.91
2+940.00	11.89	6.71	243.00	134.64	58403.95	19707.55
2+960.00	12.50	6.75	243.91	134.61	58647.87	19842.16
2+980.00	12.35	6.75	248.54	134.98	58896.41	19977.14
3+000.00	12.75	6.75	251.01	134.99	59147.41	20112.13
3+020.00	12.86	6.75	256.11	135.02	59403.52	20247.16
3+040.00	12.59	6.75	254.48	135.01	59658.00	20382.17
3+060.00	12.36	6.75	249.45	135.00	59907.46	20517.17
3+080.00	12.69	6.75	250.45	134.99	60157.91	20652.16
3+100.00	12.68	6.75	253.64	135.03	60411.55	20787.20
3+120.00	12.60	6.75	252.77	135.03	60664.32	20922.23
3+140.00	12.40	6.73	250.06	134.79	60914.38	21057.02
3+160.00	12.85	6.75	252.55	134.76	61166.93	21191.79
3+180.00	12.32	6.75	251.67	135.00	61418.61	21326.79
3+200.00	12.66	6.75	249.72	134.93	61668.33	21461.72

	COUNTY GOVERNMENT OF KIRINYAGA Ministry of Trade, Environment and Mineral Resources.	No. Revisions	Date	Approved By:	COMMENTS	Project: KIRINYAGA INVESTMENT DEVELOPMENT PROJECT - RIVER SAGANA DYKE PROJECT	SURVEYED J. KABUTU	DATE SEP 2023	 NATIONAL WATER HARVESTING & STORAGE AUTHORITY <i>Hifadhi Maji, Boresha Maisha</i>
							DRAWN FA	DATE SEP 2023	
							CHECKED	DATE	
							DESIGNED FA	DATE SEP 2023	
							CHECKED	DATE	
							SCALE	FIGURED DIMENSIONS ONLY TO BE TAKEN FROM THIS DRAWING ALL MEASUREMENTS ARE IN METERS	
Drawing Title: Volume at sections						SHEET 8 OF 9 SHEETS			

Total Volume Table						
Station	Fill Area	Cut Area	Fill Volume	Cut Volume	Cumulative Fill Vol	Cumulative Cut Vol
3+220.00	12.98	6.77	256.37	135.12	61924.69	21596.84
3+240.00	12.98	6.75	259.57	135.06	62184.26	21731.90
3+260.00	13.02	6.73	260.04	134.82	62444.30	21866.72
3+280.00	13.51	6.76	265.25	134.69	62709.55	22001.41
3+300.00	13.93	6.76	274.43	135.17	62983.98	22136.58
3+320.00	13.28	6.69	272.01	134.47	63255.99	22271.06
3+340.00	14.42	6.75	277.01	134.44	63533.00	22405.50
3+360.00	14.65	6.75	290.71	134.98	63823.71	22540.48
3+380.00	15.41	6.75	300.65	135.03	64124.36	22675.51

